

Get "Lucky" In
Real Estate


North Scottsdale

Canyon Heights

* Gated Community at the
end of Pinnacle Peak Road


22808 N Via Ventosa
Scottsdale, Arizona 85255

Russ Lyon | Sotheby's
INTERNATIONAL REALTY

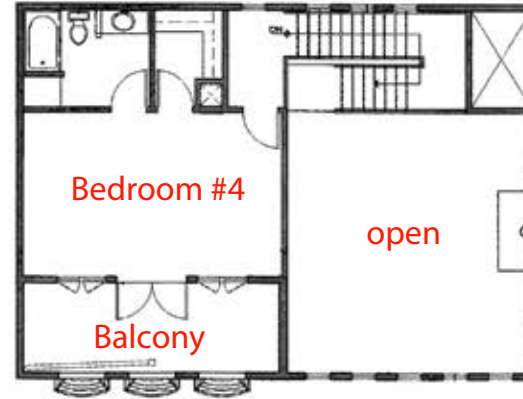

FLOOR PLAN - UPPER LEVEL

SCALE: 1/8"=1'-0"

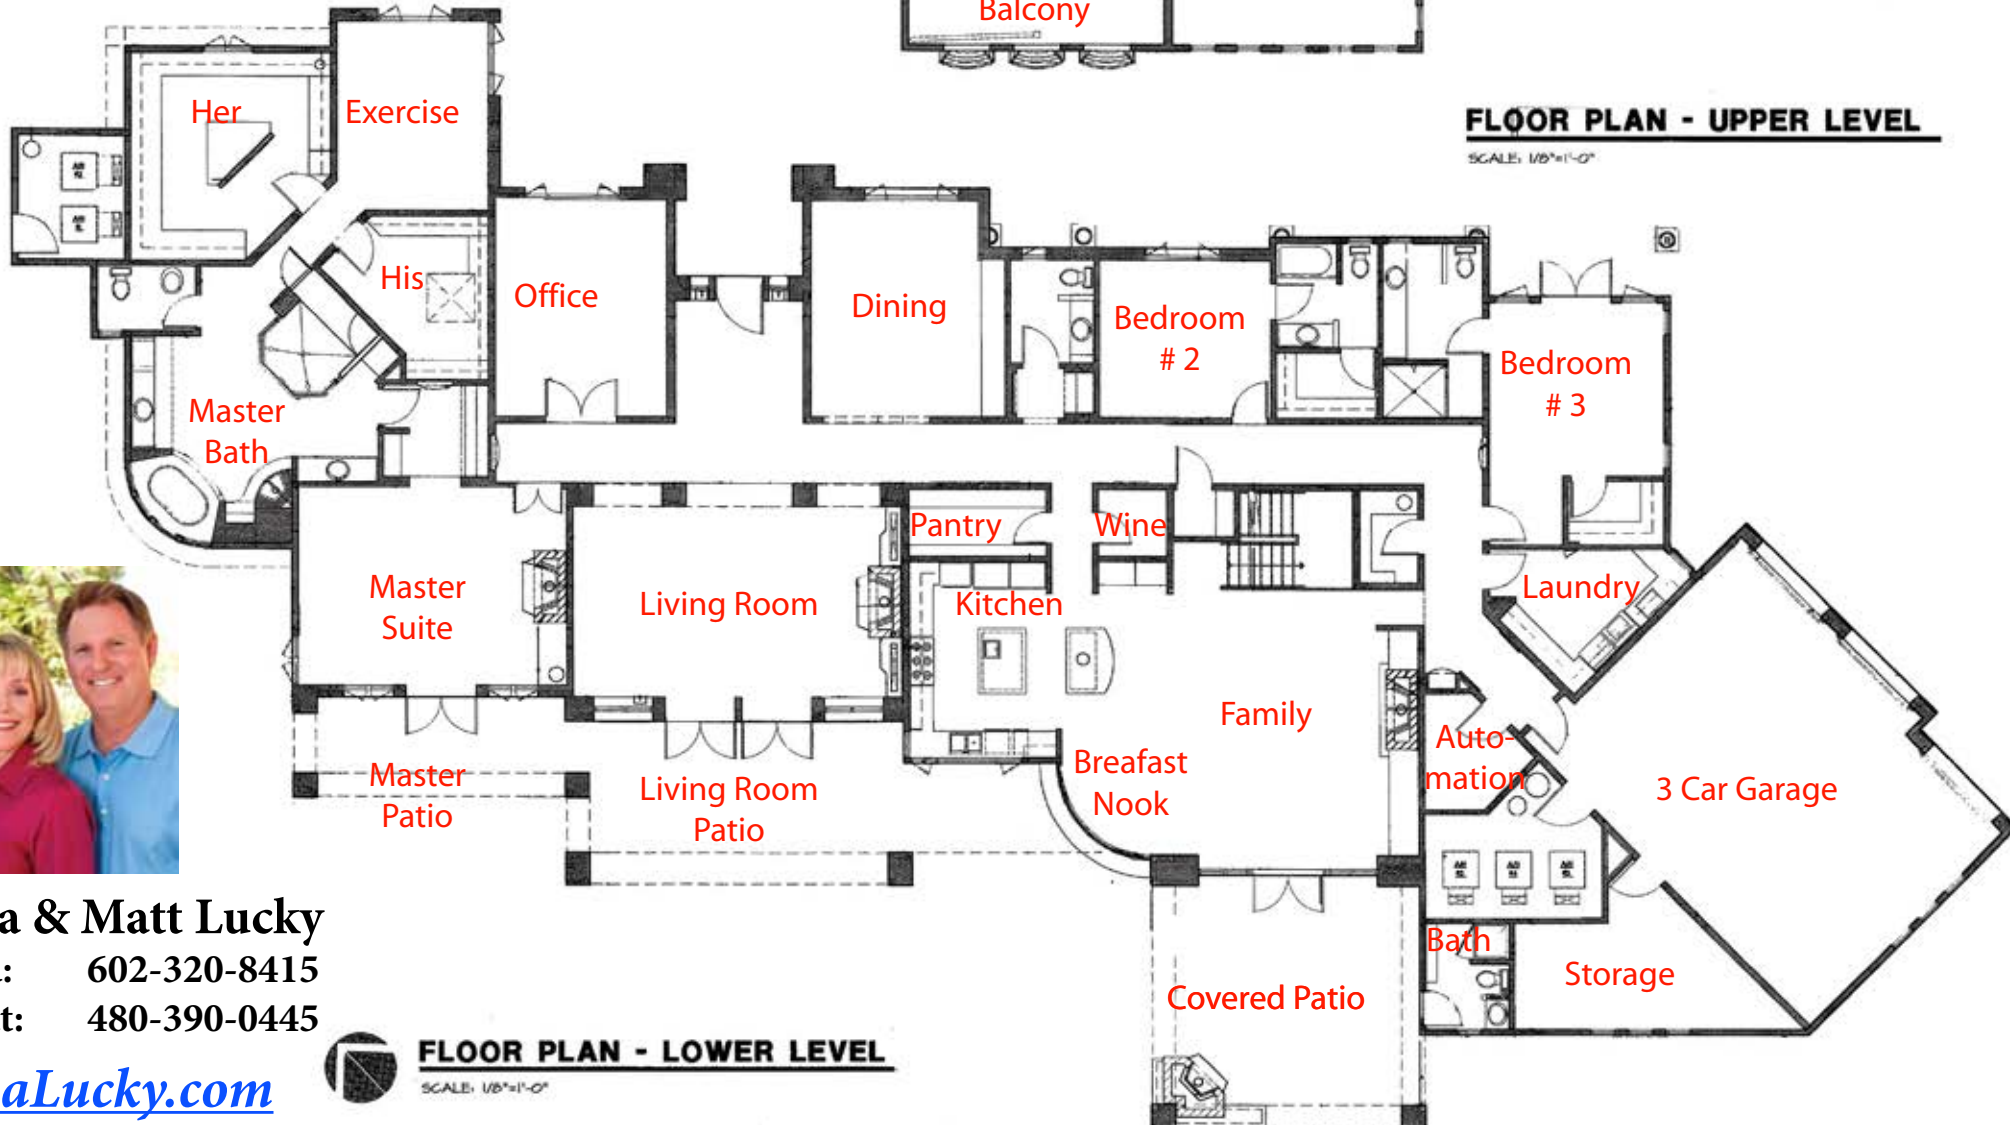

FLOOR PLAN - LOWER LEVEL

SCALE: 1/8"=1'-0"



Lisa & Matt Lucky

Lisa: 602-320-8415

Matt: 480-390-0445

LisaLucky.com

