

Russ Lyon


Sotheby's
INTERNATIONAL REALTY

Plans available for
5,222 sf custom home.

Tusayan

10938 E Tusayan Trail
Scottsdale, AZ 85255

Upper Level

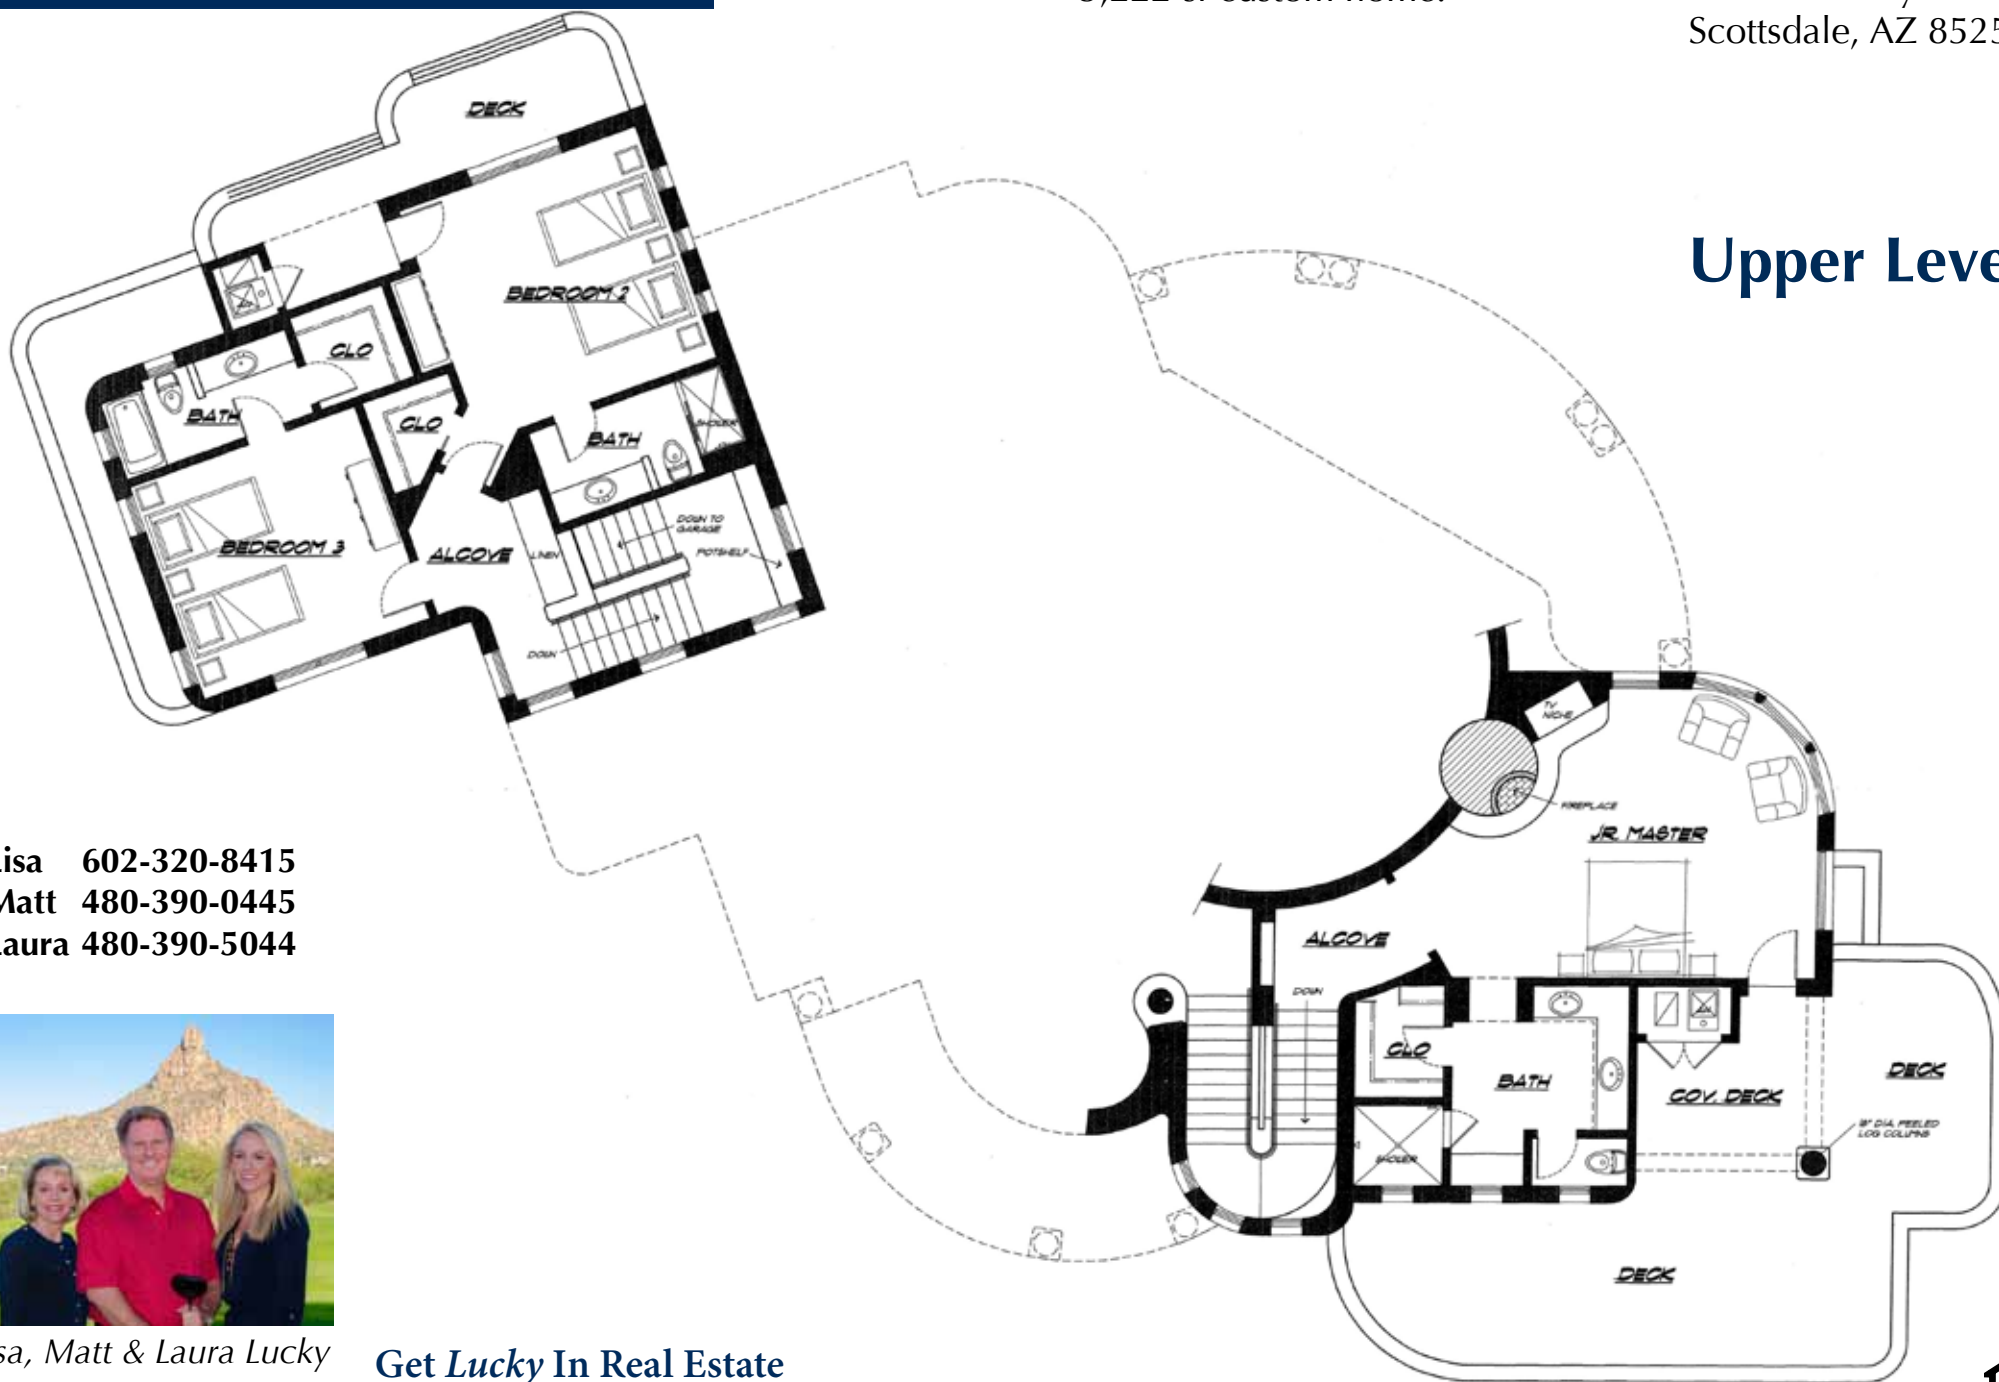

Lisa 602-320-8415
Matt 480-390-0445
Laura 480-390-5044



Lisa, Matt & Laura Lucky

LisaLucky.com

Get Lucky In Real Estate
—NORTH SCOTTSDALE—

PRELIMINARY FLOOR PLAN
UPPER LEVEL SCALE: 1/4"=1'-0"

