


Get *Lucky* In Real Estate
—NORTH SCOTTSDALE—

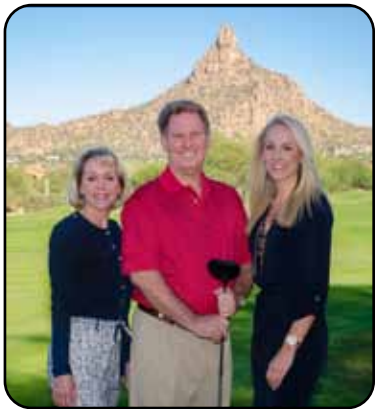


The Luckys

Lisa: 602-320-8415
Matt: 480-390-0445
Laura: 480-390-5044

Windy Walk Estates

at Troon Village

10637 E Yearling Drive
Scottsdale, Arizona 85255

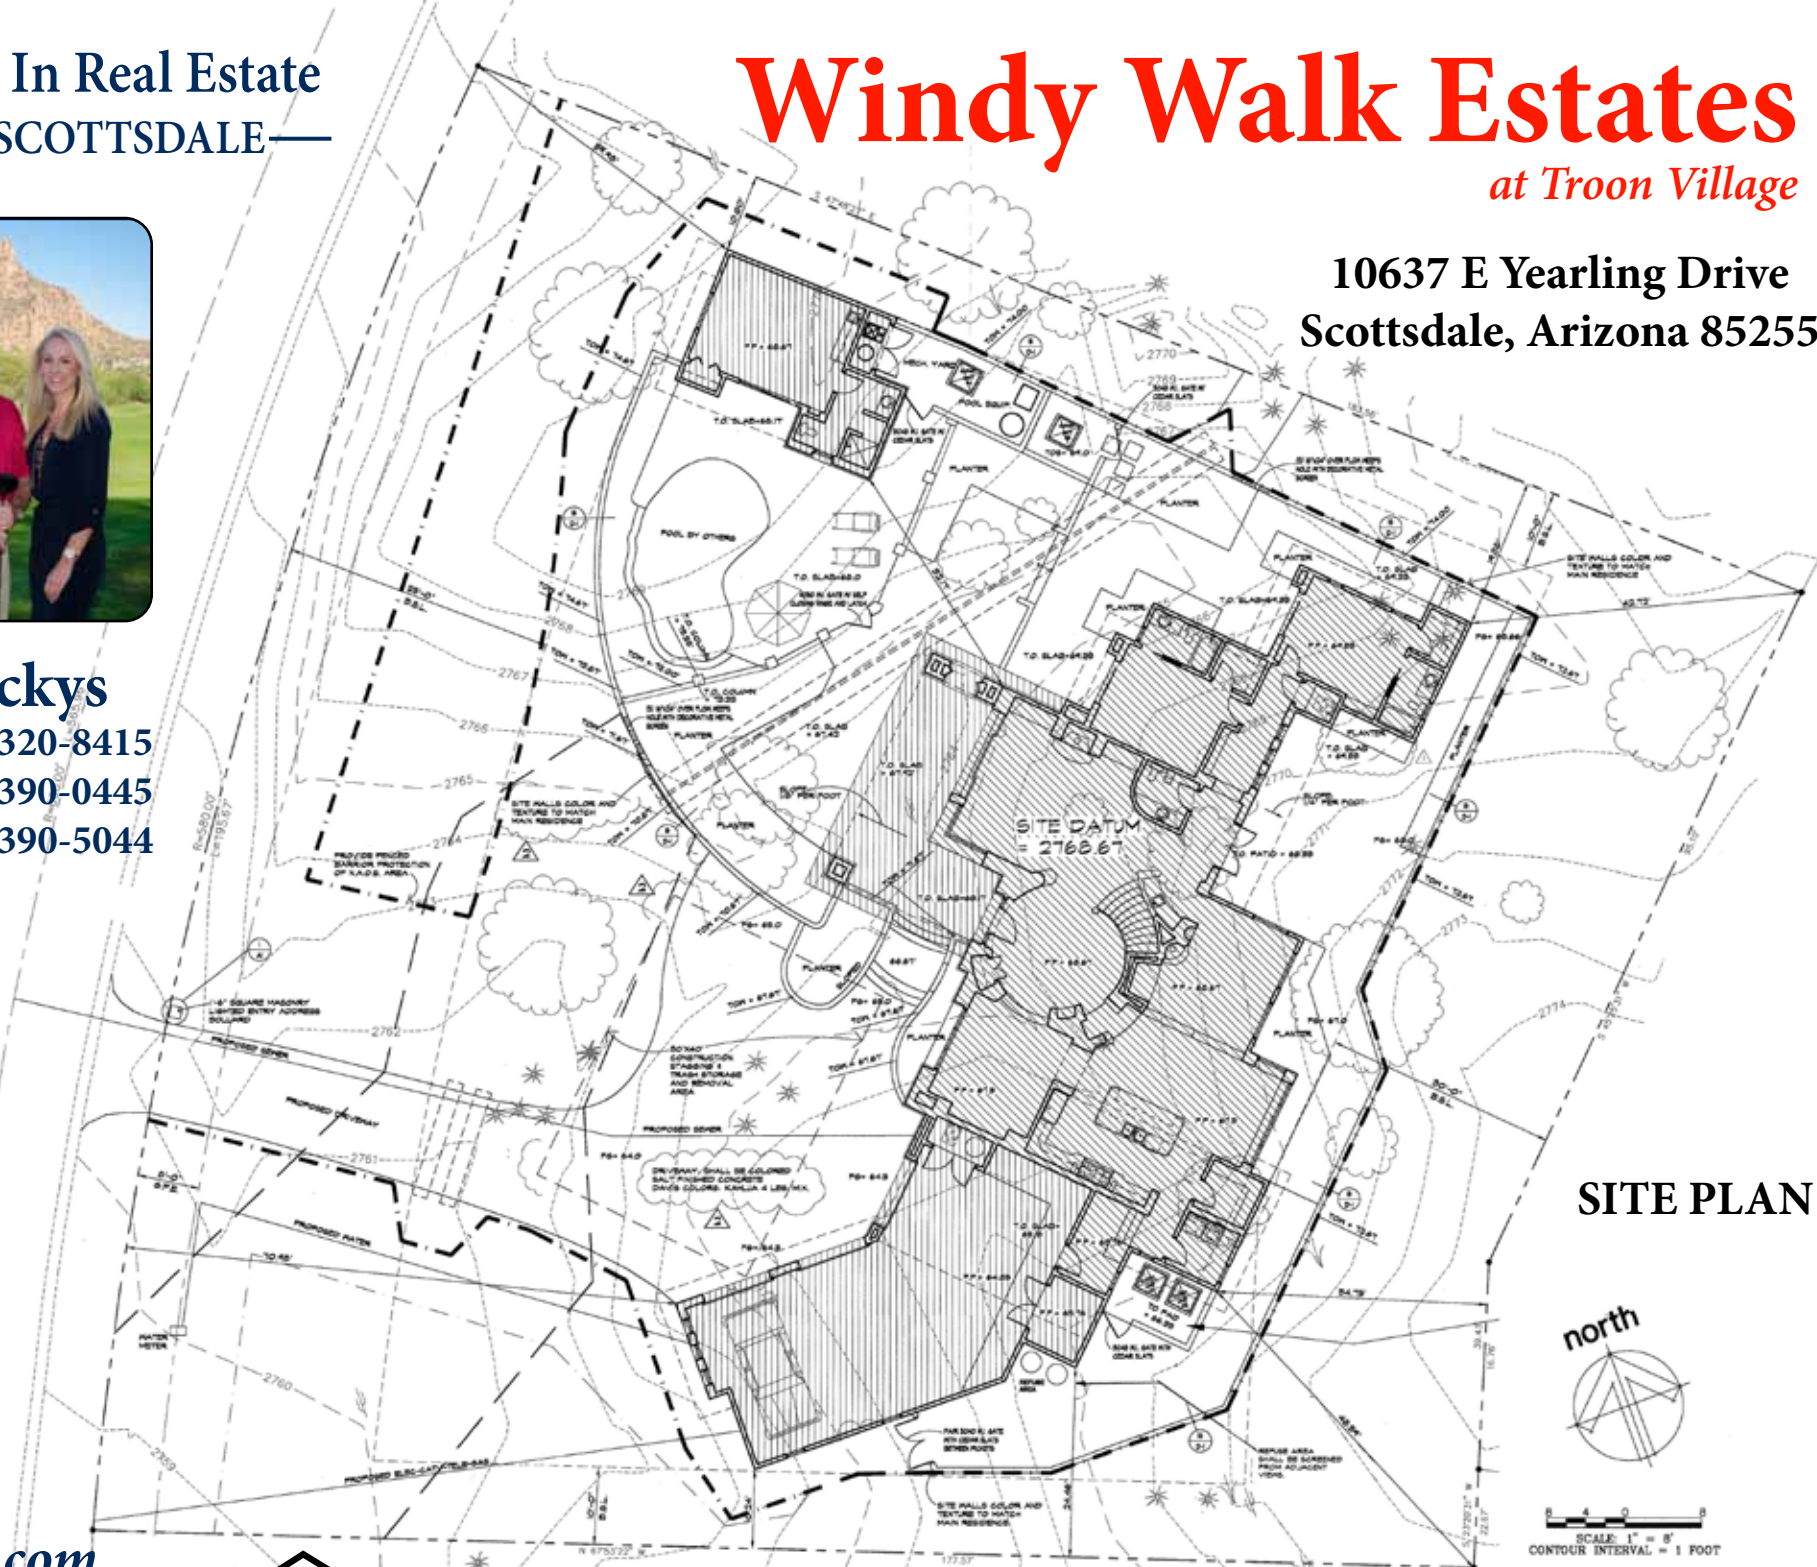

SITE PLAN



SCALE 1" = 8'
CONTOUR INTERVAL = 1 FOOT

LisaLucky.com



Illustration of home, casita, pool/spa, and landscaping, on site plan.