


28020 N 95th Street
Scottsdale, Arizona 85262

The Luckys
NORTH SCOTTSDALE

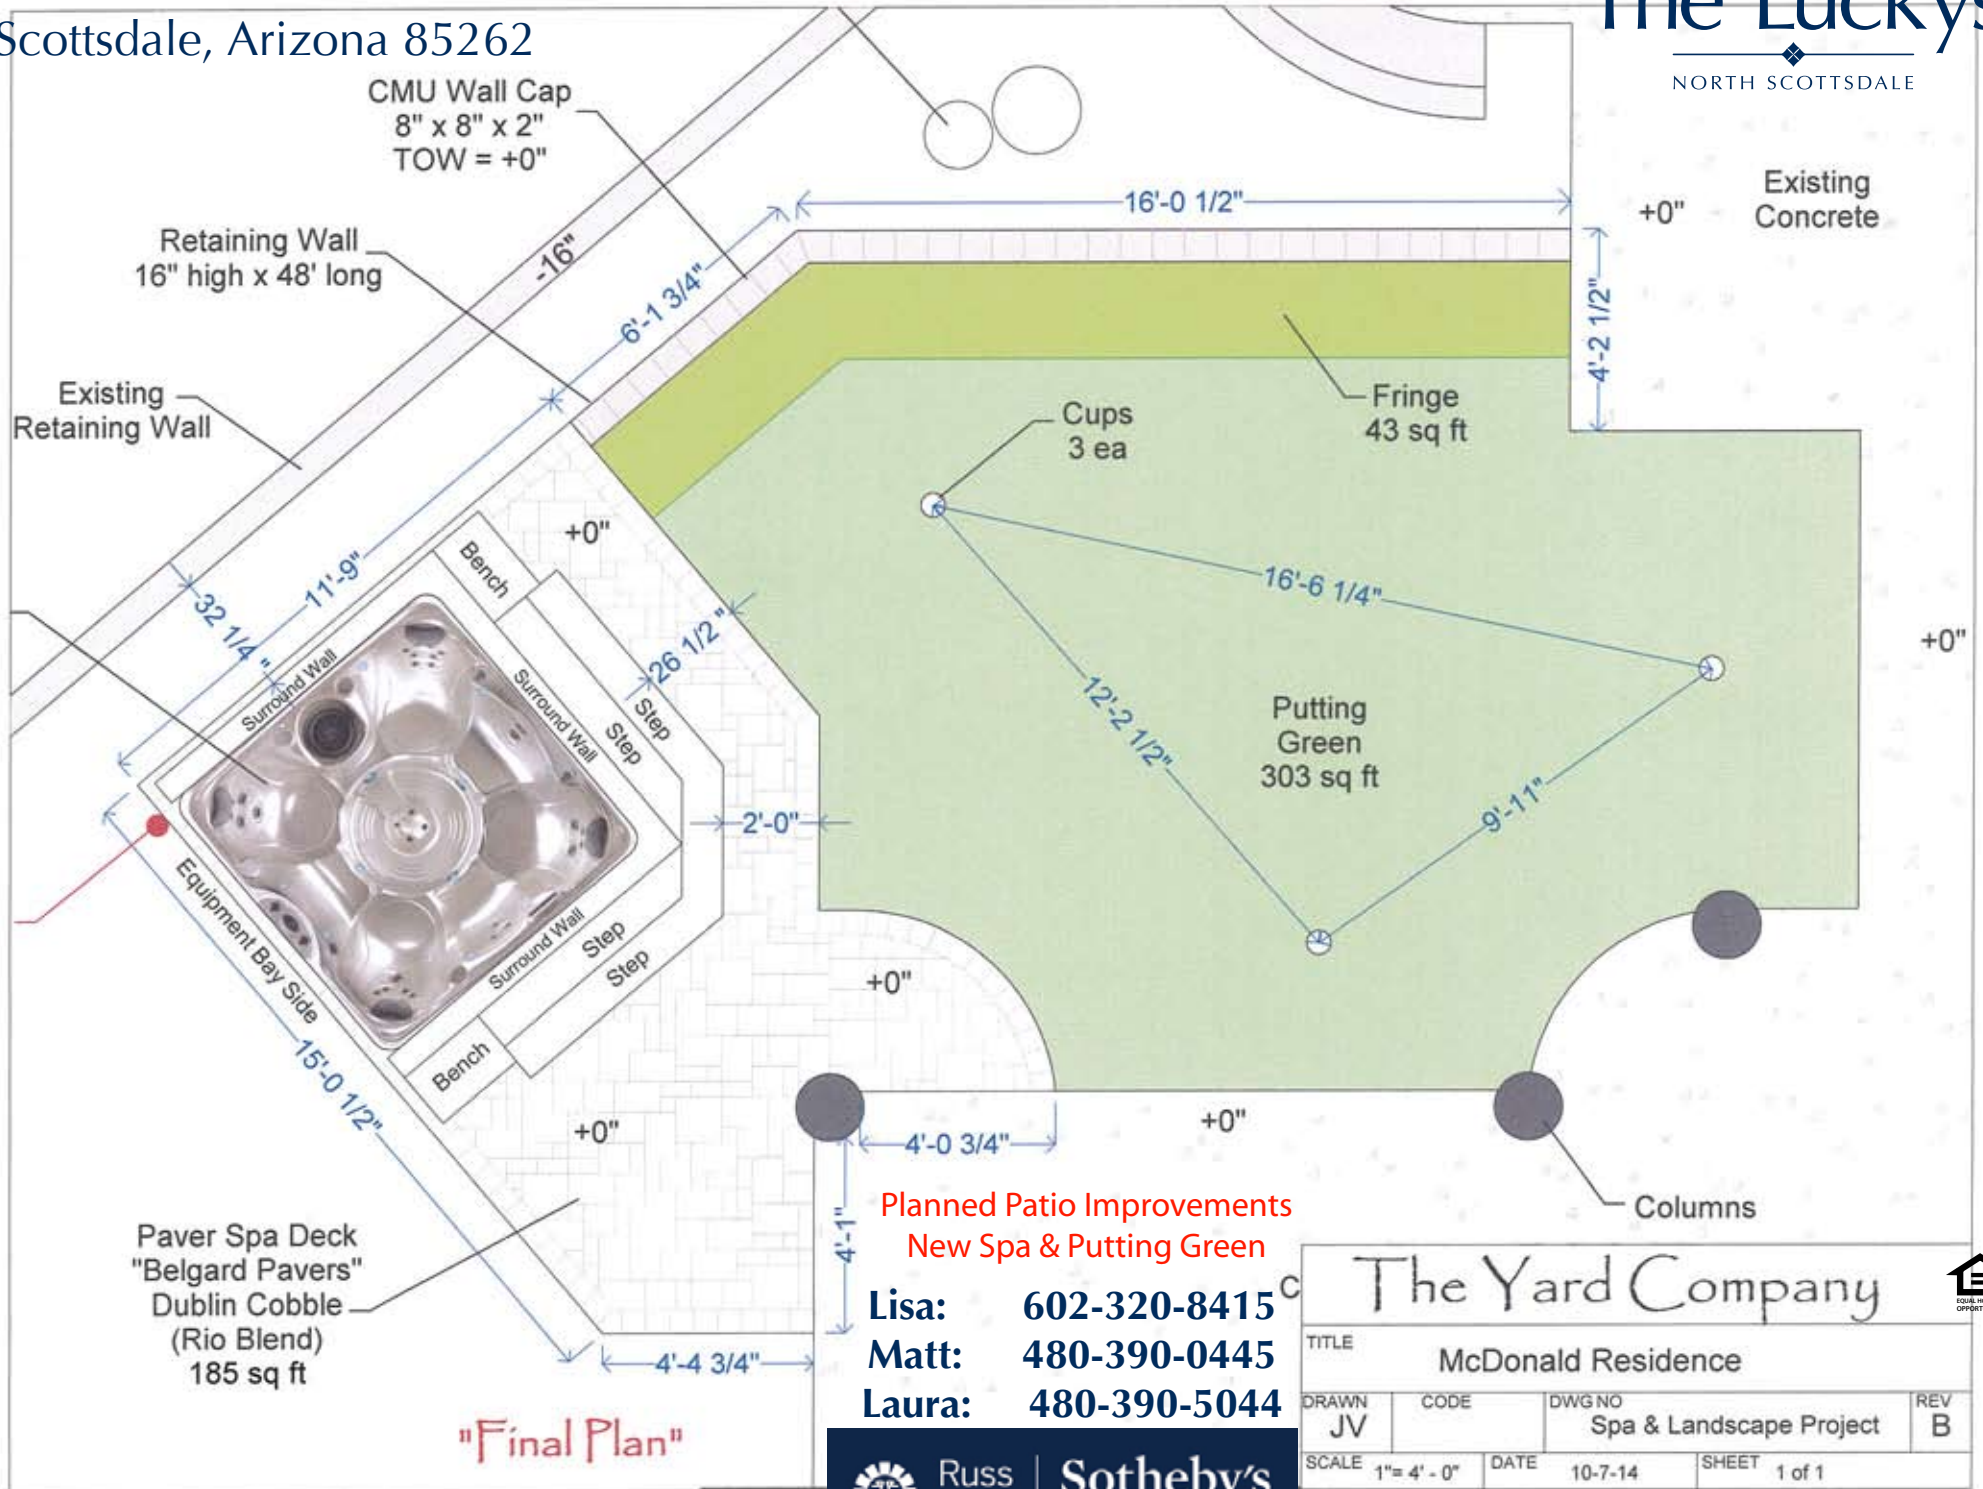

The Yard Company			
TITLE McDonald Residence			
DRAWN JV	CODE	DWG NO Spa & Landscape Project	REV B
SCALE 1"= 4' - 0"	DATE 10-7-14	SHEET 1 of 1	



Russ
Lyon

Sotheby's
INTERNATIONAL REALTY

LisaLucky.com